



標準横断面図 A1 S=1:50
A3 S=1:100

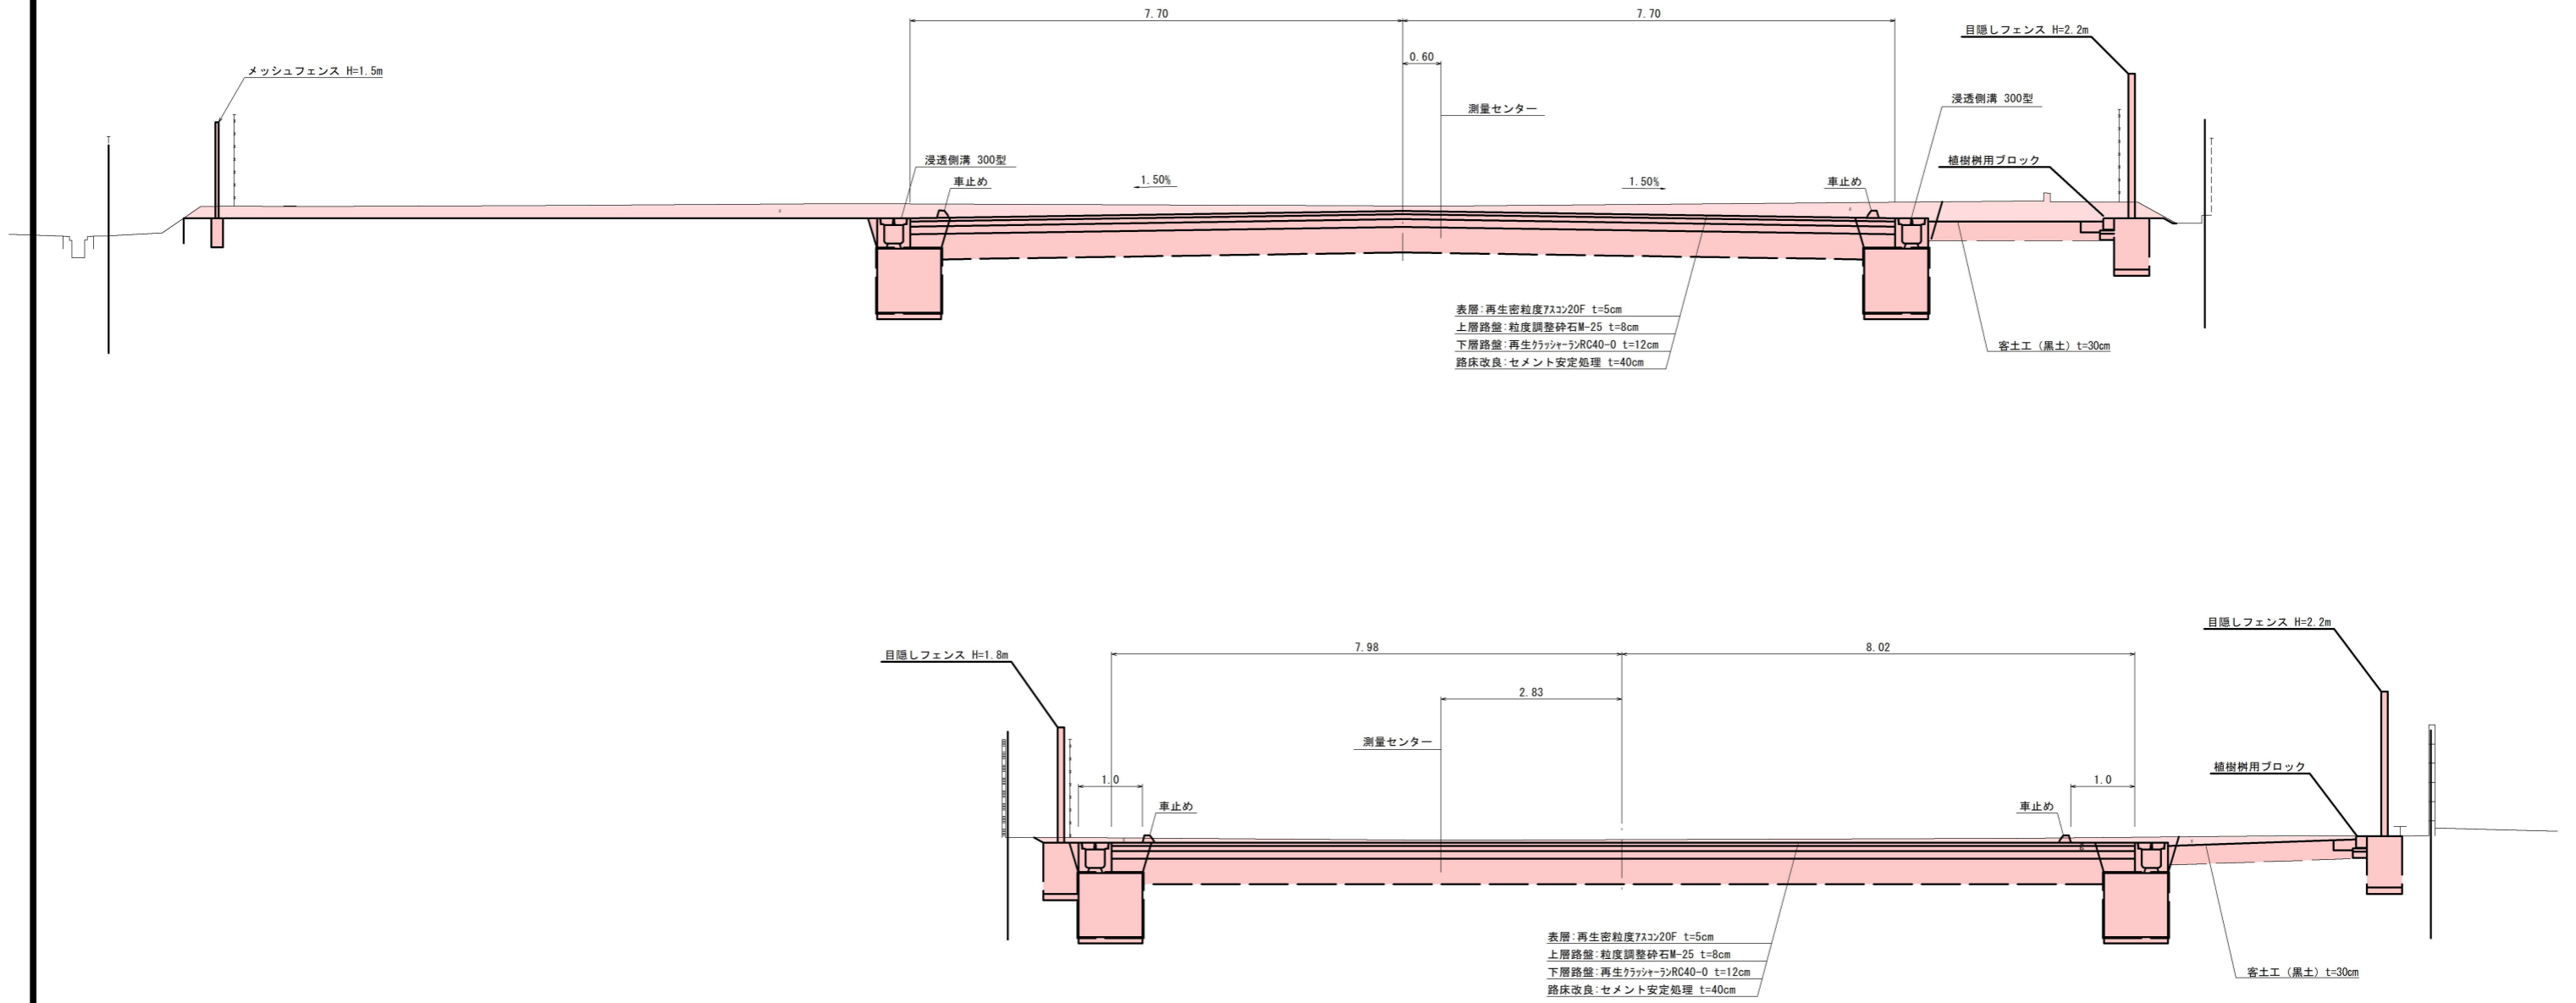


市役所北駐車場整備工事			
番号	6 / 16	標準横断面図	縮尺 1: 50 (A1) 1: 100 (A3)
上田市大手二丁目			
上田市 都市建設部 土木課			

横断図(1) A1 S=1:100
A3 S=1:200

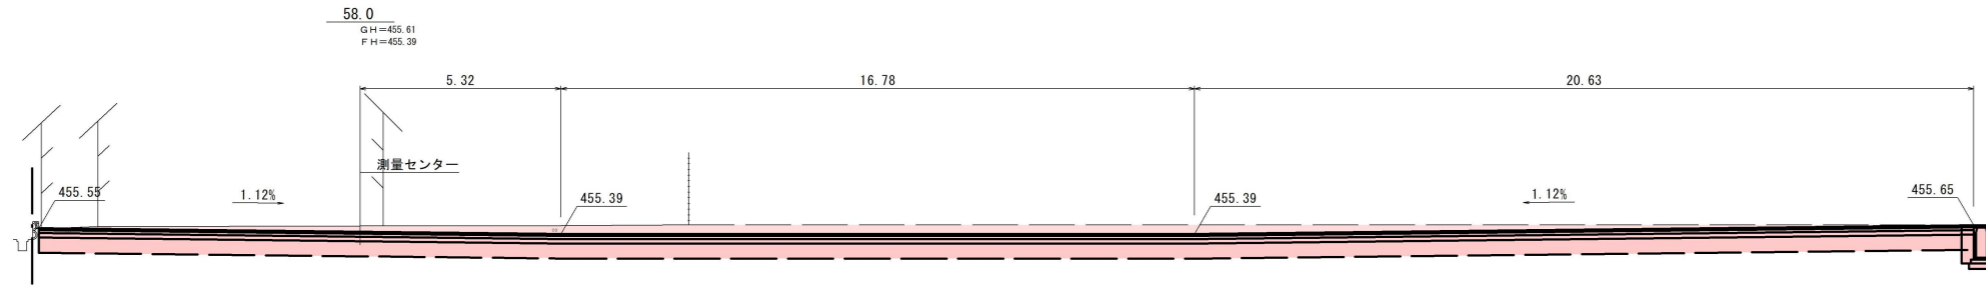


~Pt48.8	Pt48.8~	Pt58.0
C1: 22.6	C1: 42.2	C1: 42.2
C2: 0.1	C2: 0.1	C2: 0.1
B1: -	B1: -	B1: -
B2: 0.1	B2: 0.1	B2: 0.1
L1: 0.7	L1: 0.7	L1: 0.7
L2: -	L2: -	L2: -
L3: -	L3: -	L3: -

DL=450.00

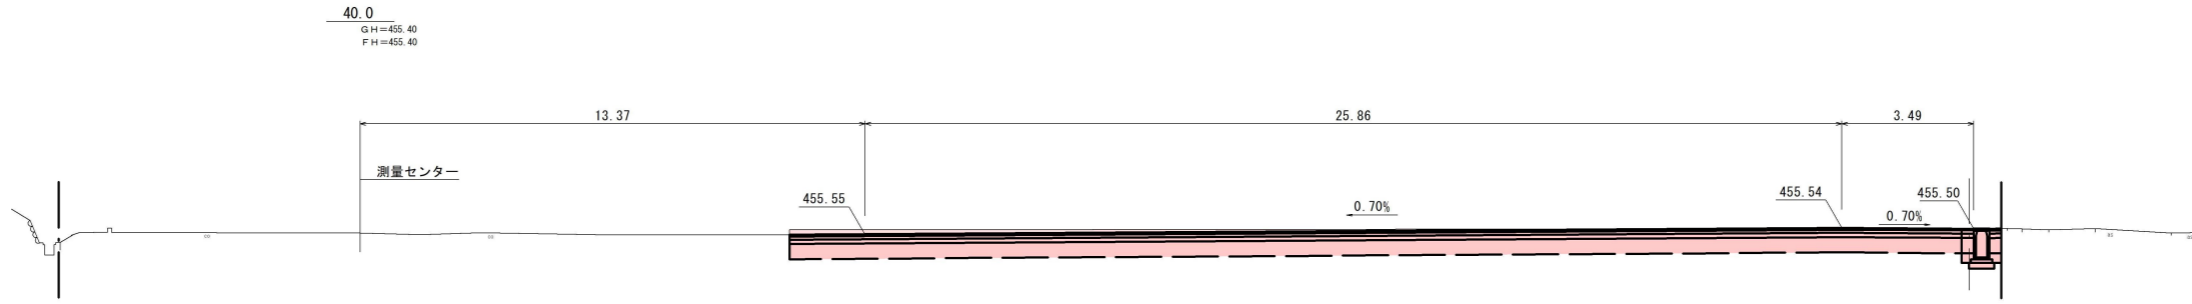

~Pt28.3	Pt28.3~	Pt40.0
C1: -	C1: 20.1	C1: 22.6
C2: -	C2: 0.1	C2: 0.1
B1: -	B1: -	B1: -
B2: -	B2: 0.1	B2: 0.1
L1: -	L1: 0.7	L1: 0.7
L2: -	L2: -	L2: -
L3: -	L3: -	L3: -


DL=450.00

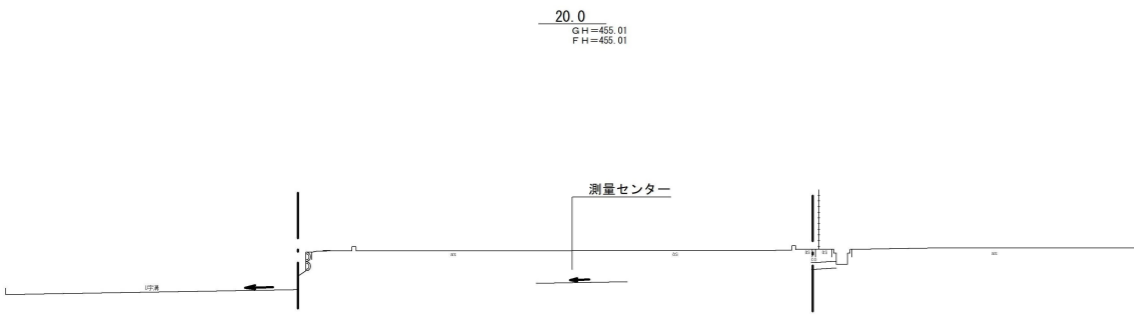

Pt20.0


C1: -
C2: -
B1: -
B2: -
L1: -
L2: -
L3: -

水路縦断面

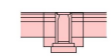

⑤ L=36.3m	⑥ L=28.6m
C1: -	C1: -
C2: 0.1	C2: 0.1
B1: -	B1: -
B2: 0.1	B2: 0.1
L1: -	L1: -
L2: -	L2: -
L3: -	L3: -

DL=450.00

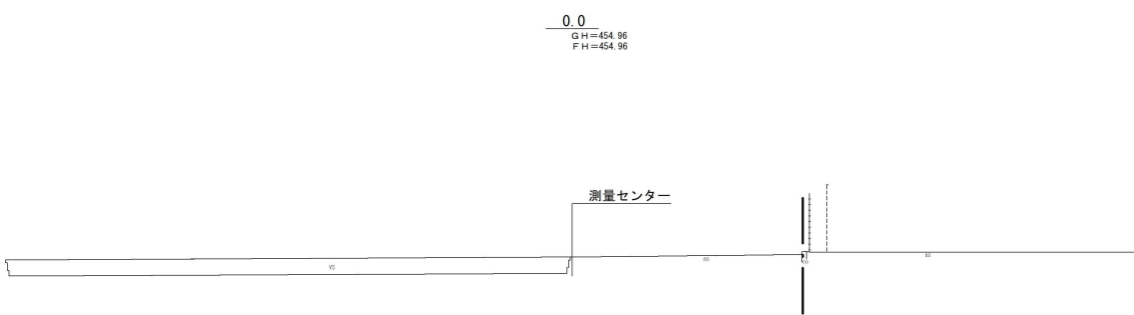

Pt0.0

C1: - (掘削)
C2: - (床掘)
B1: - (盛土)
B2: - (埋戻し)
L1: - (基面整正)
L2: - (盛土法面整形)
L3: - (切土法面整形)

DL=450.00